



WIN. BRACKET
2/A1
1" = 1'-0"

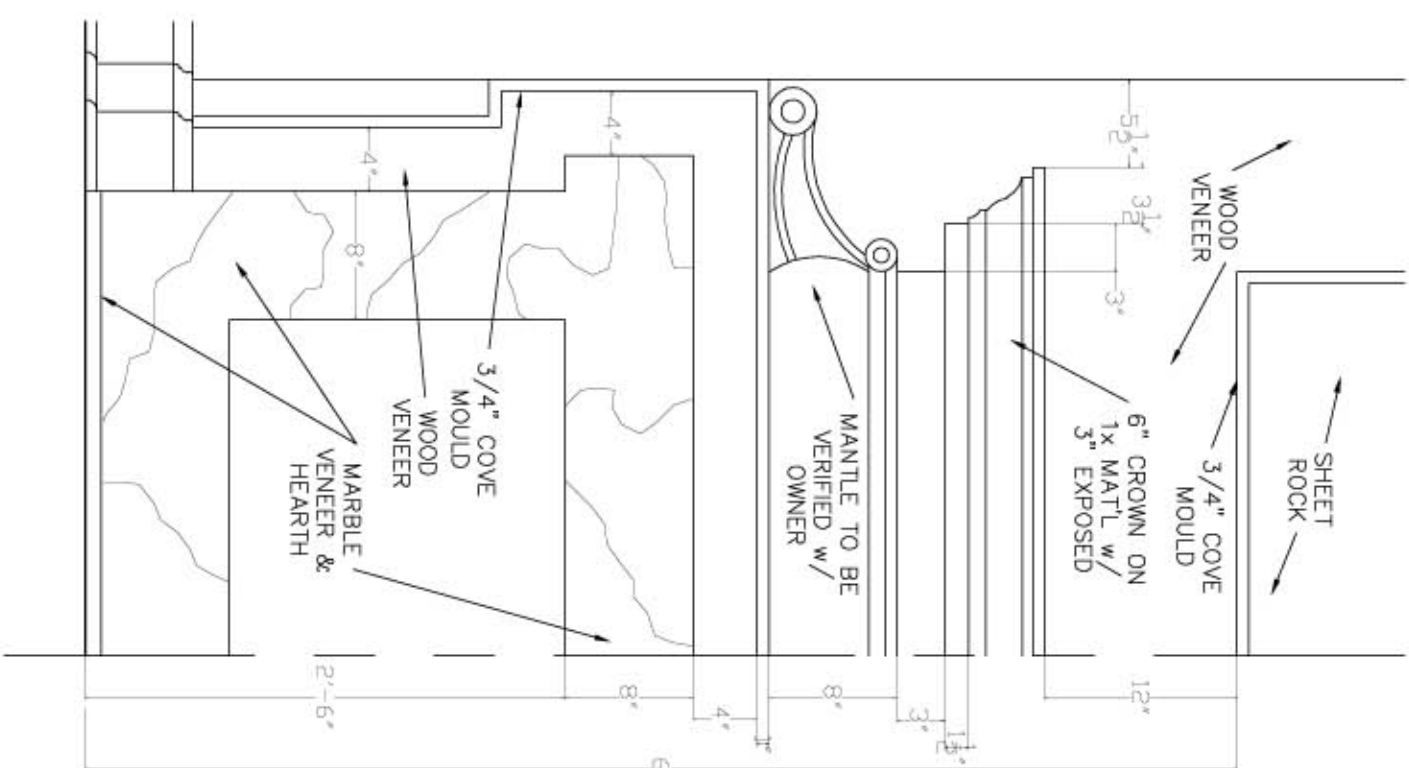

MANTLE DETL
3/A1
1" = 1'-0"

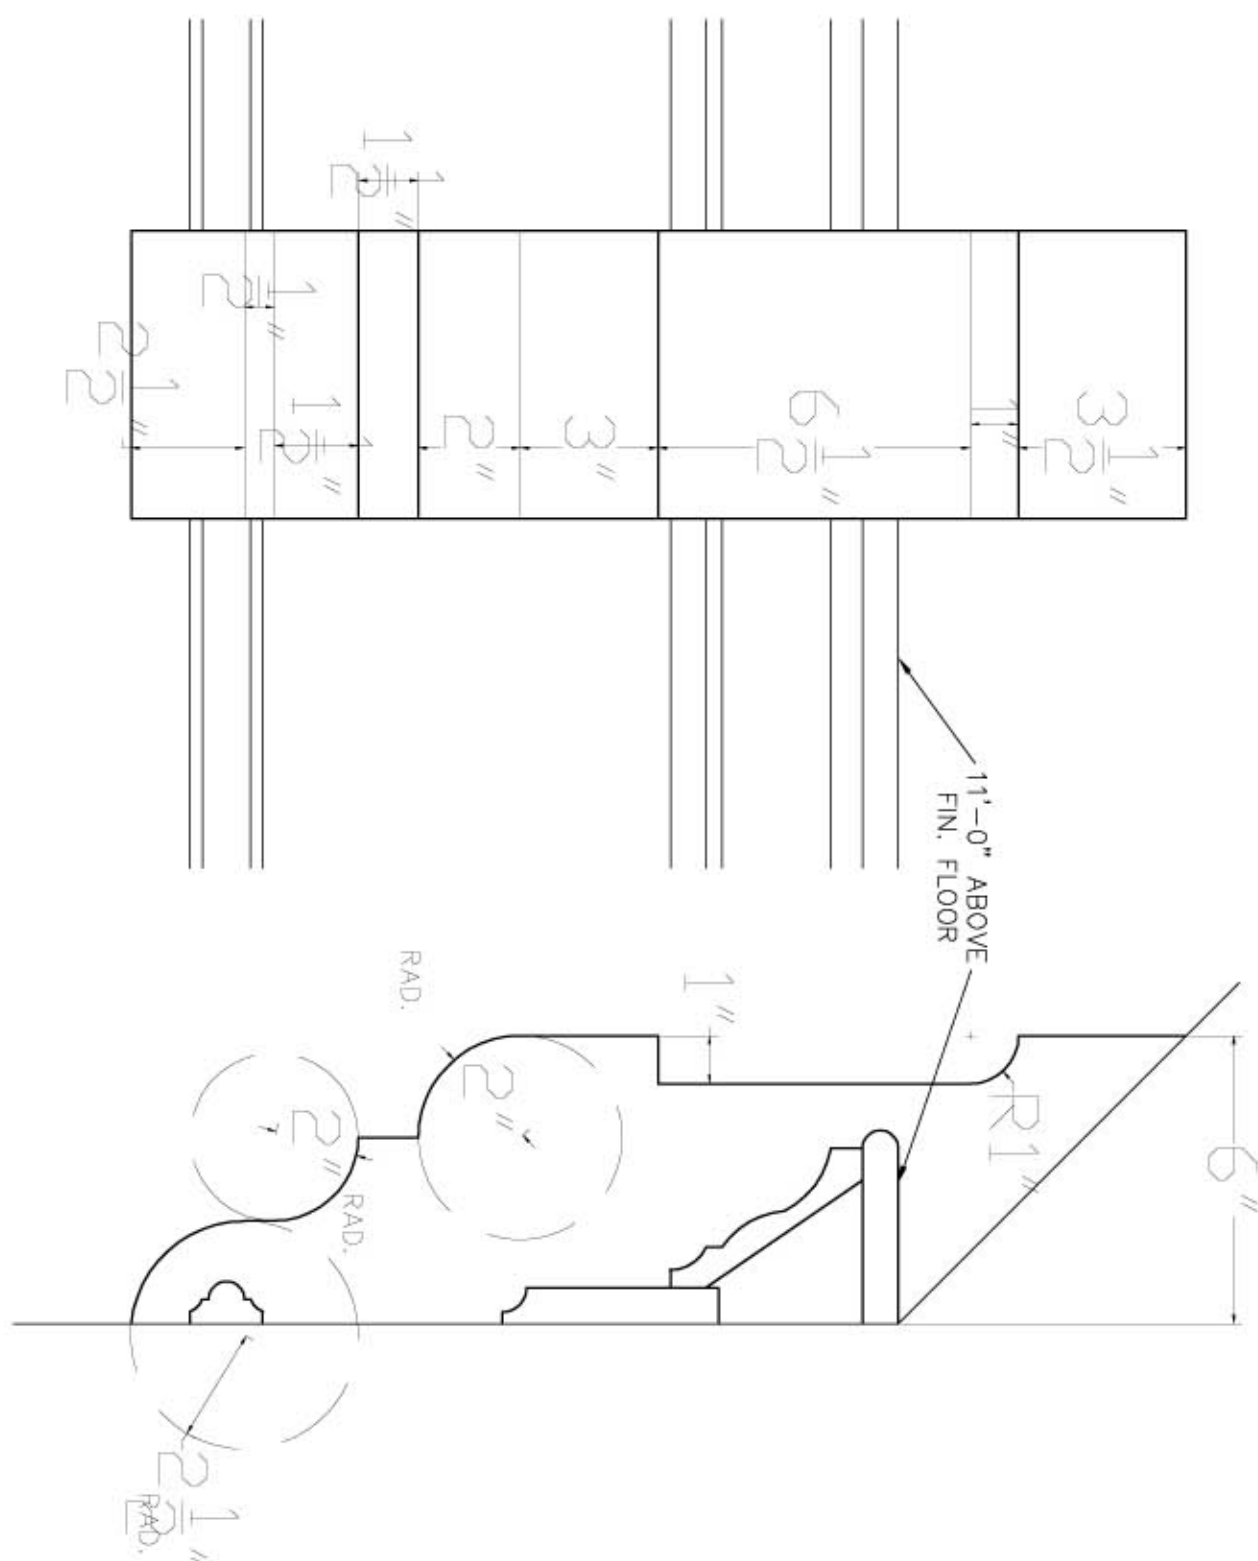


ELEVATION VIEW

SECTION VIEW

M. BRM. CORBLE DETAIL

4/A2

3\"/>

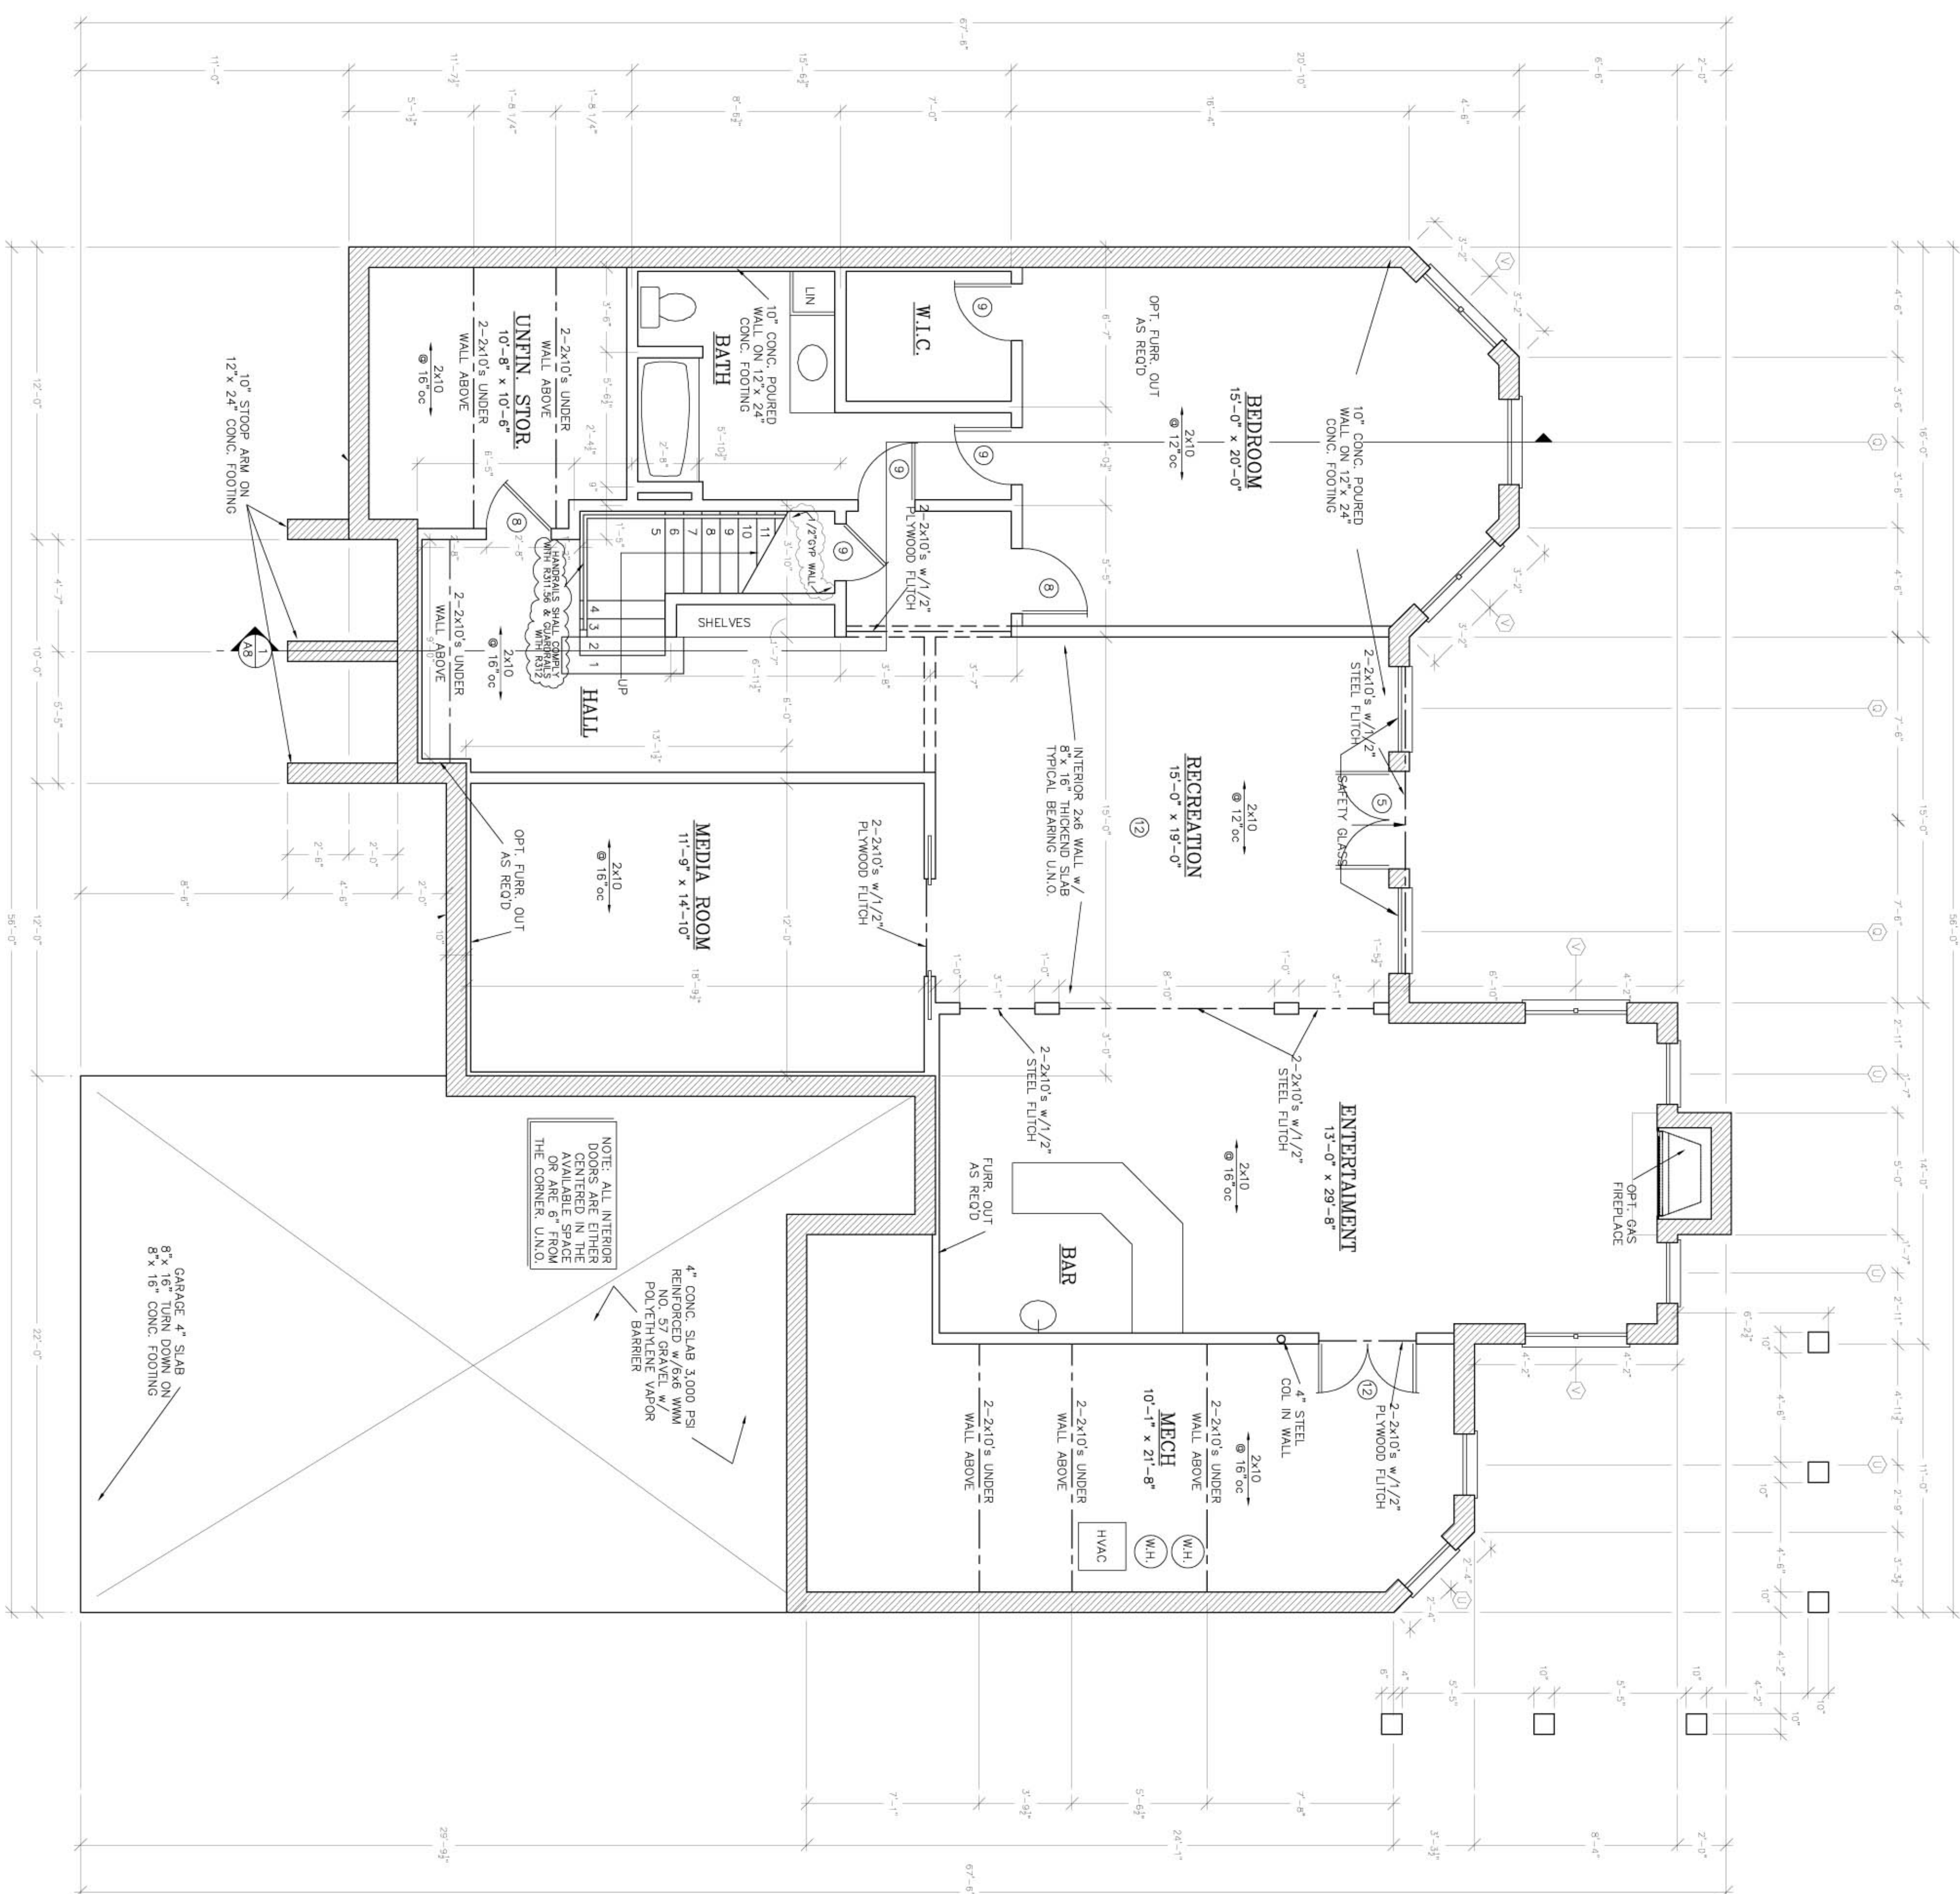

NOTE: ALL CEILING HEIGHTS ARE TO BE 9'-0\"/>

BASEMENT FLOOR PLAN

1/A2

1/4\"/>

A2

FILE NAME:	SPGSPRING	DATE:	03.12.07
SCALE:		REV:	02.04.07
DRAWN BY:			
CHECKED BY:			
TITLE:	FLOOR PLANS		

SQUARE FOOTAGE	
FIRST FLOOR	2,153 SQ.FT.
SECOND FLOOR	1,124 SQ.FT.
TOTAL	3,277 SQ.FT.
BASEMENT	1,700 SQ.FT.
GARAGE	645 SQ.FT.
UNFIN. STORAGE	330 SQ.FT.

BOTERO HOMES GALLERY

SF I
7131 AYERS MEADOW LANE
SPRINGFIELD, VA

*FRENCH
GEORGIAN*